



Procurement Division  
400 Rivermont Drive, Columbia, SC 29210  
803-602-0831 Direct 803-771-8722 Fax  
[nkelley@riverbanks.org](mailto:nkelley@riverbanks.org) Email

**AMENDMENT TO SOLICITATION**

**AMENDMENT NO. 2**

**ISSUE DATE: 05/06/2025**

**SOLICITATION NO. B2025-04-04**

**DATED: 04/15/2025**

**PROJECT: Sky Tykes**

**Questions to Answers**

This addendum includes answers to questions.

**QUESTIONS & ANSWERS:**

All questions received by companies through April 30, 2025, by 3:00 PM have been combined and answered in red below.

**QUESTION 1): Are we backfilling for the subgrade with sand clay or crush and run?**

**ANSWER 1): Sand clay**

**QUESTION 2): Are we leaving the fence with just the natural treated lumber or do you want it sealed?**

**ANSWER 2): The fence shall be natural treated lumber.**

**QUESTION 3): Are we doing wood or metal posts in between the fencing? Is it shadowed or straight fence?**

**ANSWER 3): Wood posts, and shadowed fence**

**QUESTION 4): Is there a metal vinyl fence going around the structure, if so are they putting that on the concrete pad or putting it outside in the dirt, and how many gates?**

**ANSWER 4): There are no metal vinyl fences and no gates around the structure**

**QUESTION 5): Clarity on the small storage building, is that a metal roof or shingles? Wood siding or vinyl siding? Just one door 30" size? Any windows?**

**ANSWER 5): The storage building shall have a galvalume metal roof, wood siding, with one door, and no windows**

**QUESTION 6): How are lights and fans switched?**

**ANSWER 6): With switches inside the shed**

**QUESTION 7): What are the expected loads on the receptacles?**

**ANSWER 7): 20 Amp receptacles, the fans shall have dedicated circuits.**

**QUESTION 8): How many receptacle circuits?**

**ANSWER 8): three extra receptacle circuits; one in the shed one quad front corner, one back corner of each side, each with own dedicated circuit**

**QUESTION 9): What are the pink circles in the diagram?**

**ANSWER 9):** Kiosk for the POS to be provided by Riverbanks, contractor shall run power and data Kiosk

**QUESTION 10): Does the shed have any lights or power requirements?**

**ANSWER 10):** two outlets and one light in the shed; run 1” conduit to shed for power

**QUESTION 11): Are the posts 12 ft posts with 4 ft buried in the ground?**

**ANSWER 11):** Yes; see attached drawing

**QUESTION 12): Lighting spec series has seven different options with different pricing, which is preferred?**

**ANSWER 12):** See links provided:

Fan: [DAYTON, 24 in Blade Dia, 4,460/6,400 cfm, Standard-Duty Industrial Fan - 7DD04|7DD04 - Grainger](#)

Post Lights: [3,500 lm\\_ 5,500 lm\\_ 7,500 lm, 56 W Fixture Watt, Floodlight - 794A43|ESXF2 ALO SWW2 KY DDB M2 - Grainger](#)

Up lights: [938 lm, 10 W Fixture Watt, Floodlight - 31LA60|EL218F3/8L3KUV/BL - Grainger](#)

**QUESTION 13): Is the inside of the shed finished and insulated or just left with 2x4 walls?**

**ANSWER 13):** unfinished 2x4 walls

**QUESTION 14): On the drawing it looks like a sidewalk comes off the pad, is that what it is? If so what side?**

**ANSWER 14):** The “sidewalk” is the path where the IT/Conduit will be run from the electrical box; no sidewalk necessary.

**QUESTION 15): I didn’t see anywhere listed where a bond is required. Is this accurate?**

**ANSWER15):** Any project over \$50,000 requires a bond.

---

Offerors must acknowledge receipt of this amendment by one of the following methods: (a) By signing and returning one copy of this amendment with your bid; (b) By acknowledging receipt of this amendment on each copy of the bid submitted; or separate letter which includes a reference to the solicitation and amendment numbers. Failure of your acknowledgment to be received at the Purchasing Office prior to the hour and date of the opening may result in rejection of your offer. If by virtue of this amendment, you desire to change an offer already submitted, such change may be made by letter, provided such letter makes reference to the solicitation and this amendment and is received prior to the opening hour and date specified.


COMPANY NAME: \_\_\_\_\_

NAME & TITLE OF AUTHORIZED REPRESENTATIVE \_\_\_\_\_

AUTHORIZED SIGNATURE \_\_\_\_\_

*Noelle Kelley*

Noelle Kelley  
Procurement Manager

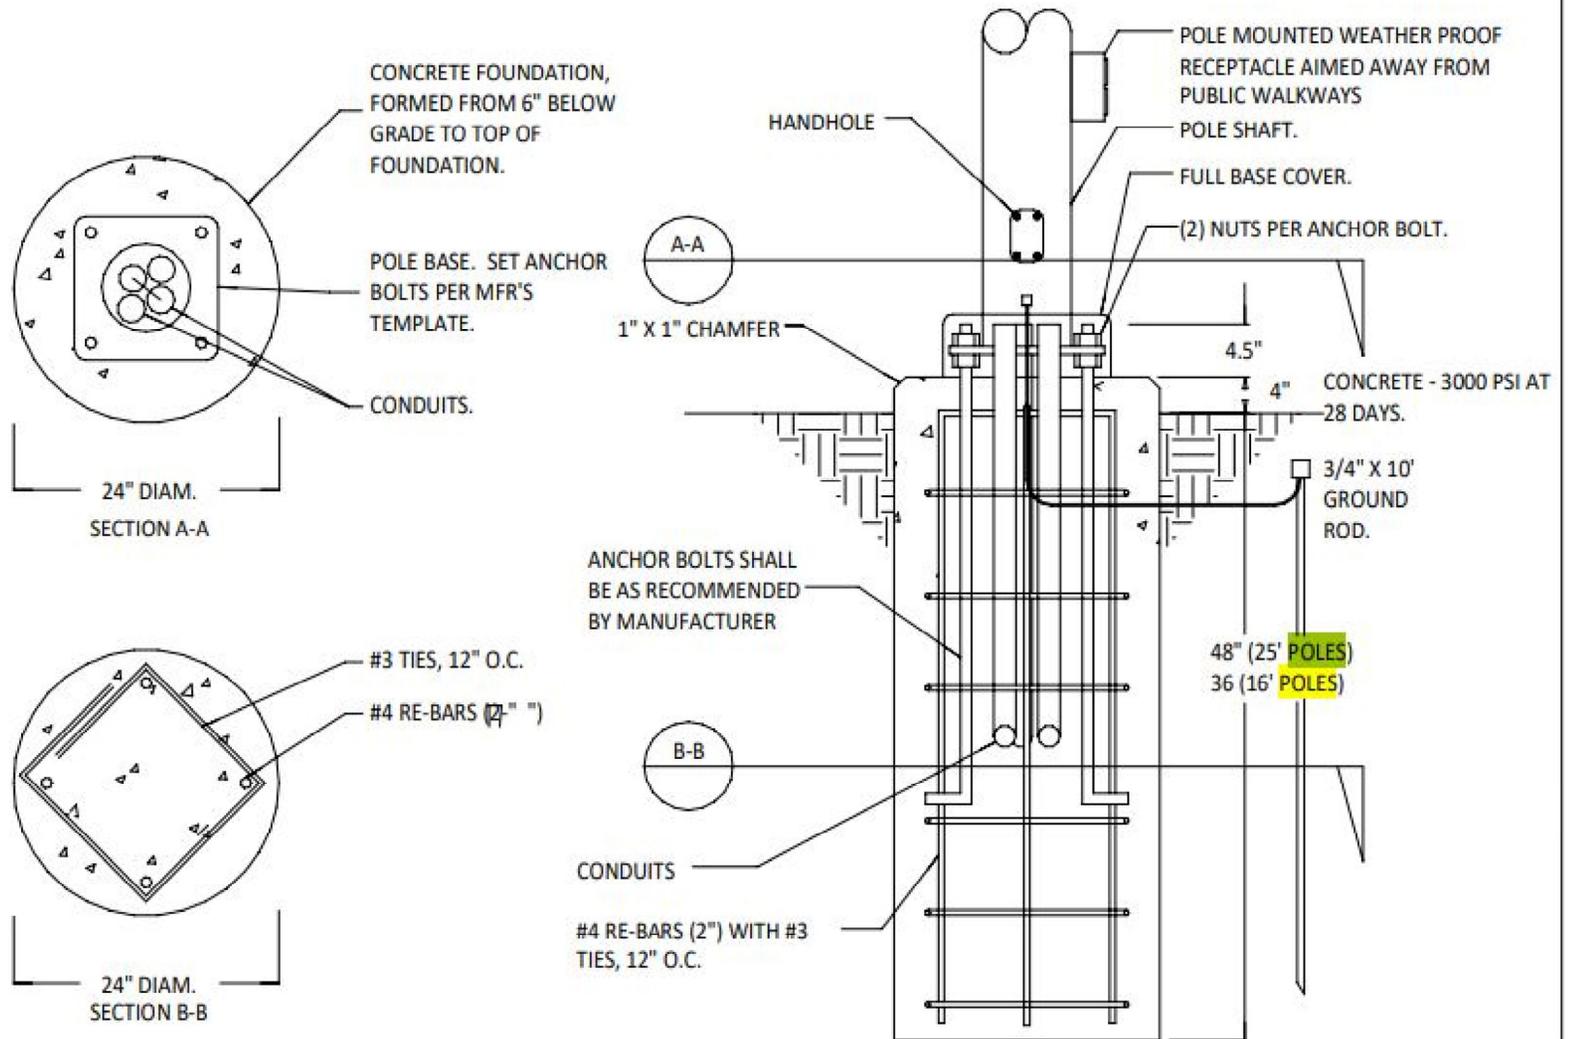

**2** LIGHT POLE FOUNDATION DETAIL  
NOT TO SCALE